


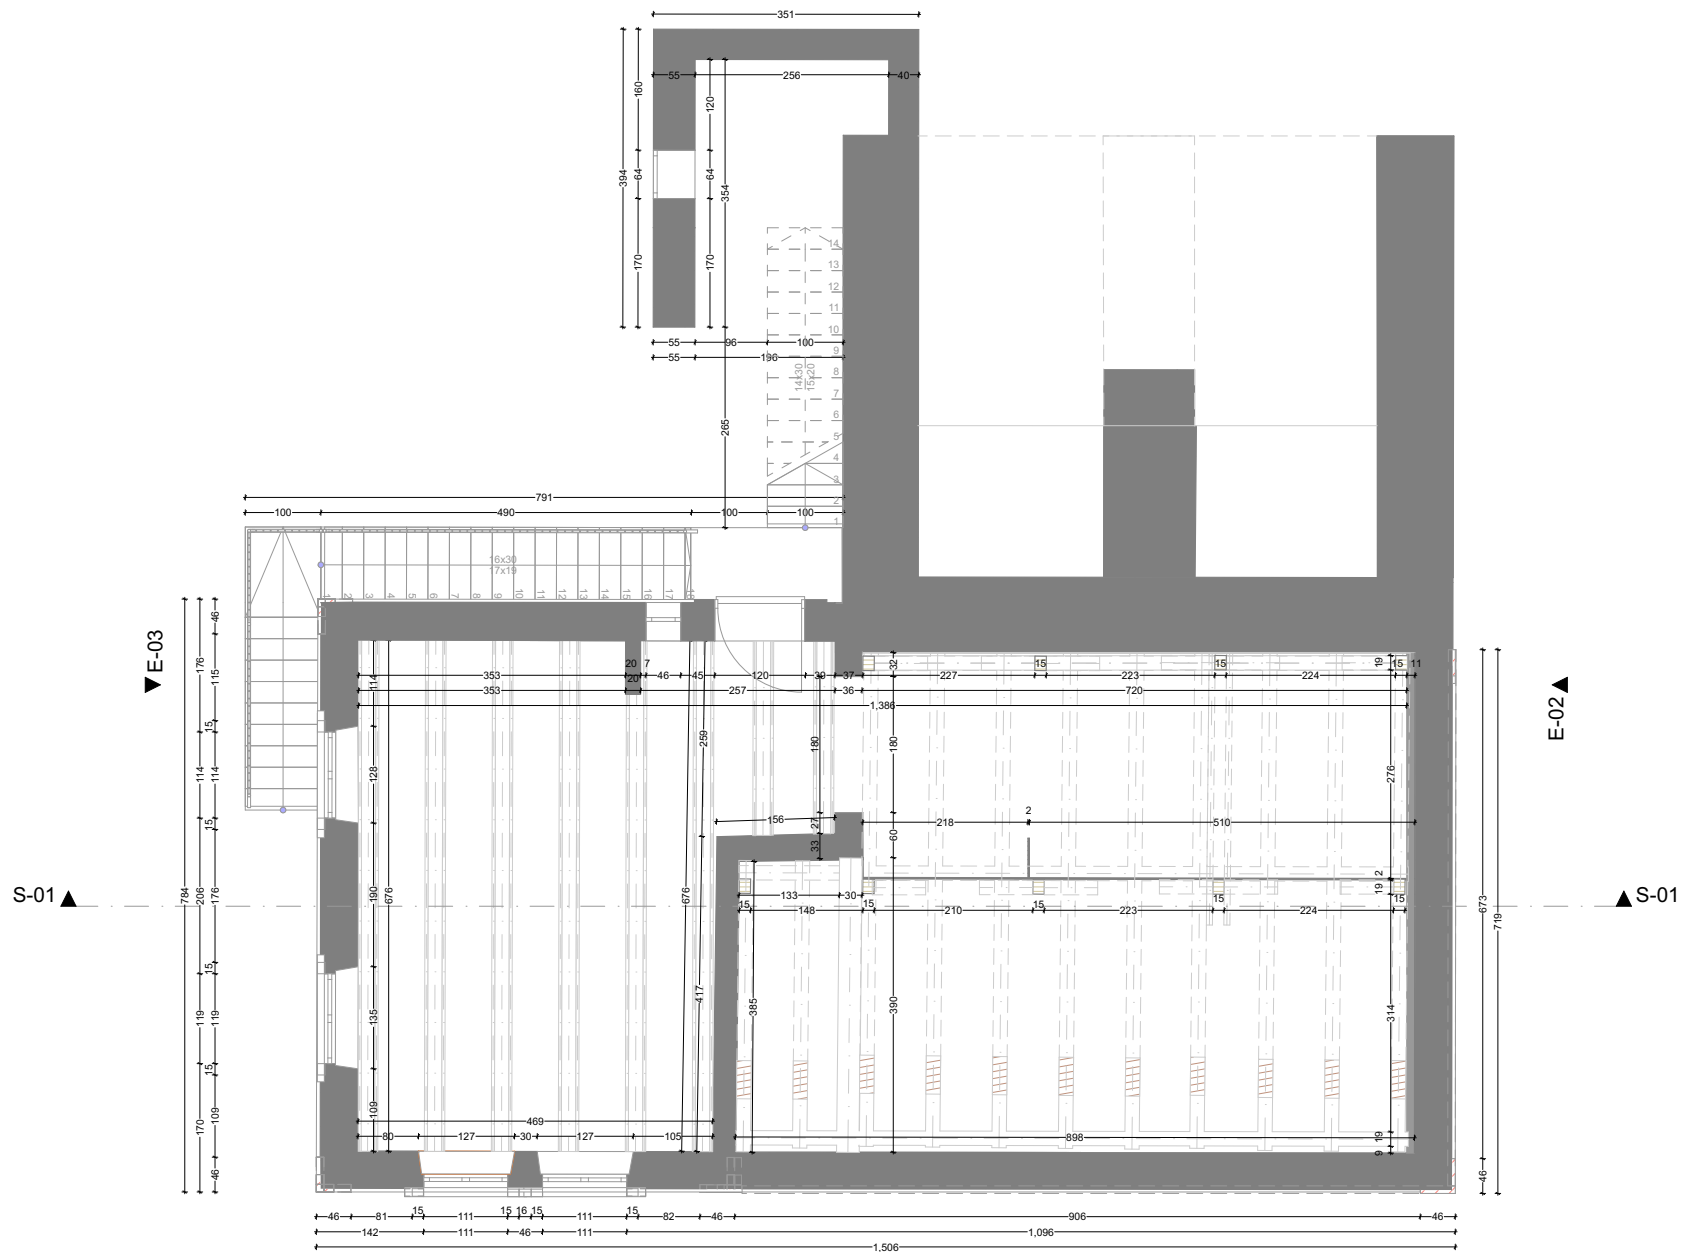

Prizrenasja Hydro Power Plant Museum - Muzeu i Elektroekonomisë Hidroelektrana Prizrenasja - Muzej hidroelektrane Prizrenasja
FIRST FLOOR KATI I PARË ПРВИ СПРАТ



1:100

E-01 ▲

A4