


**Prizren Tobacco Factory - Fabrika e Duhanit - Fabrike duvana Prizren**  
**GROUND FLOOR      KATI PËRDHESE      ПРИЗЕМЛЕ**

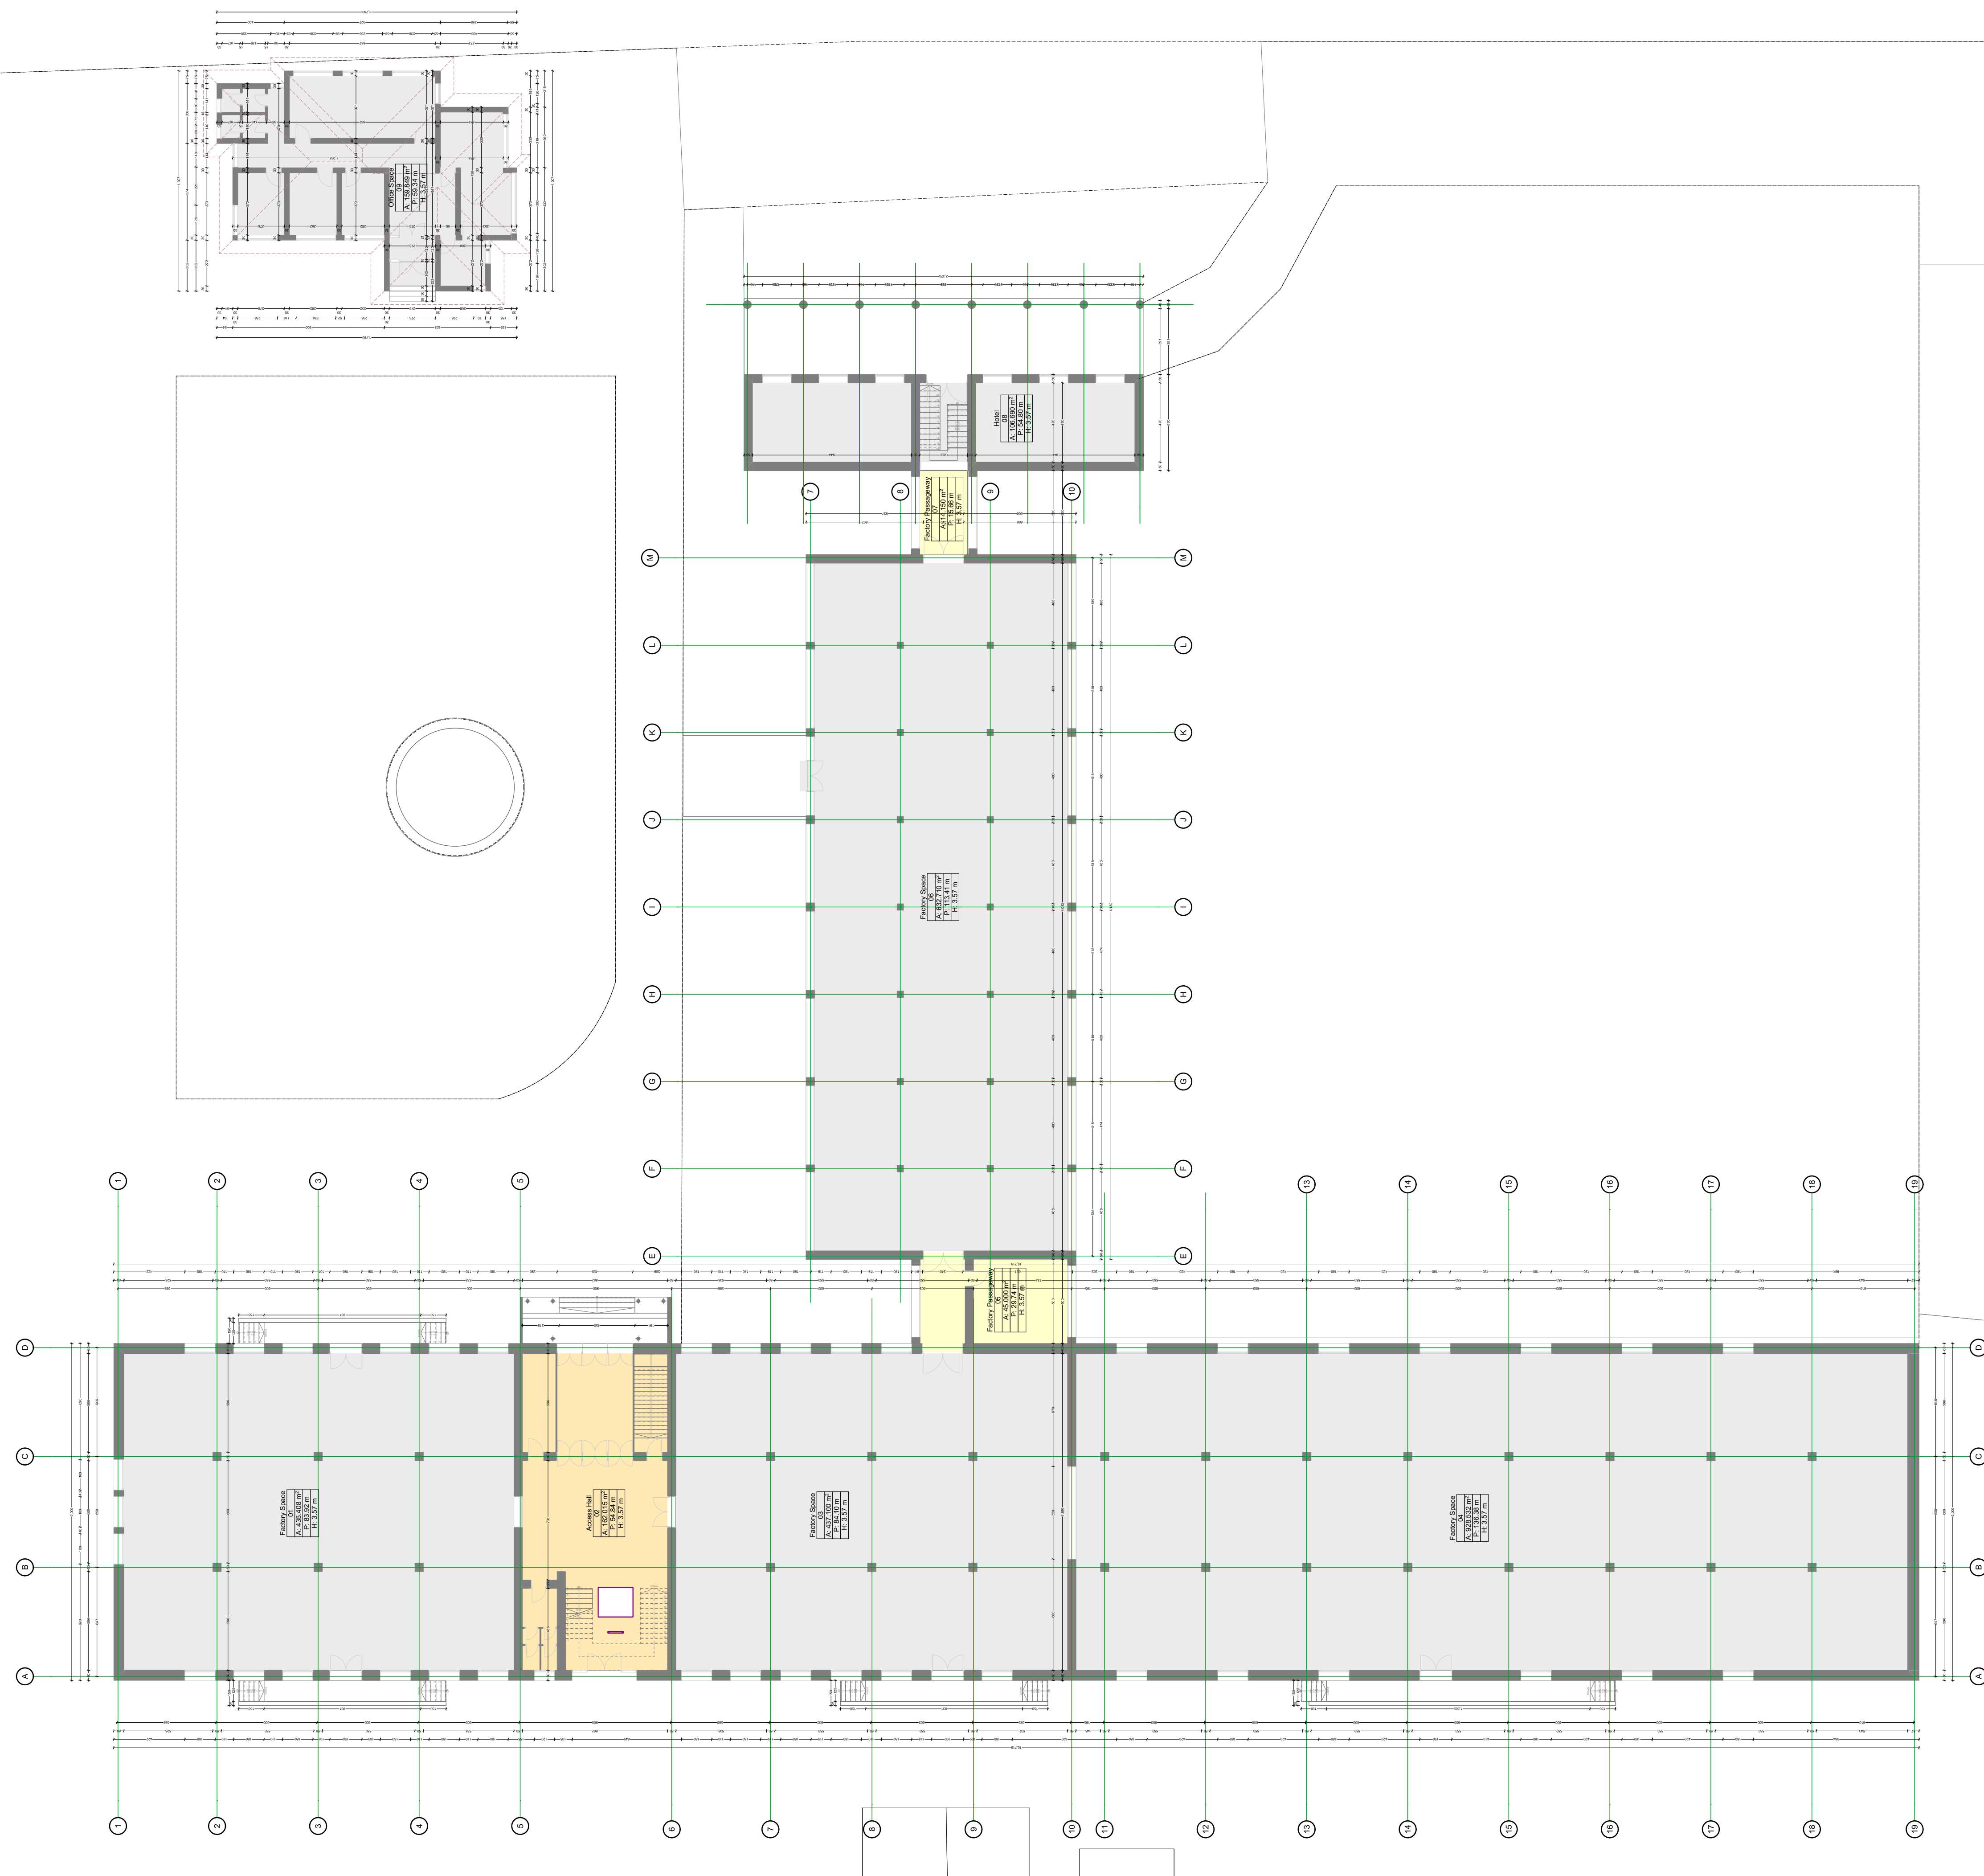

**1:200**

**A1**